

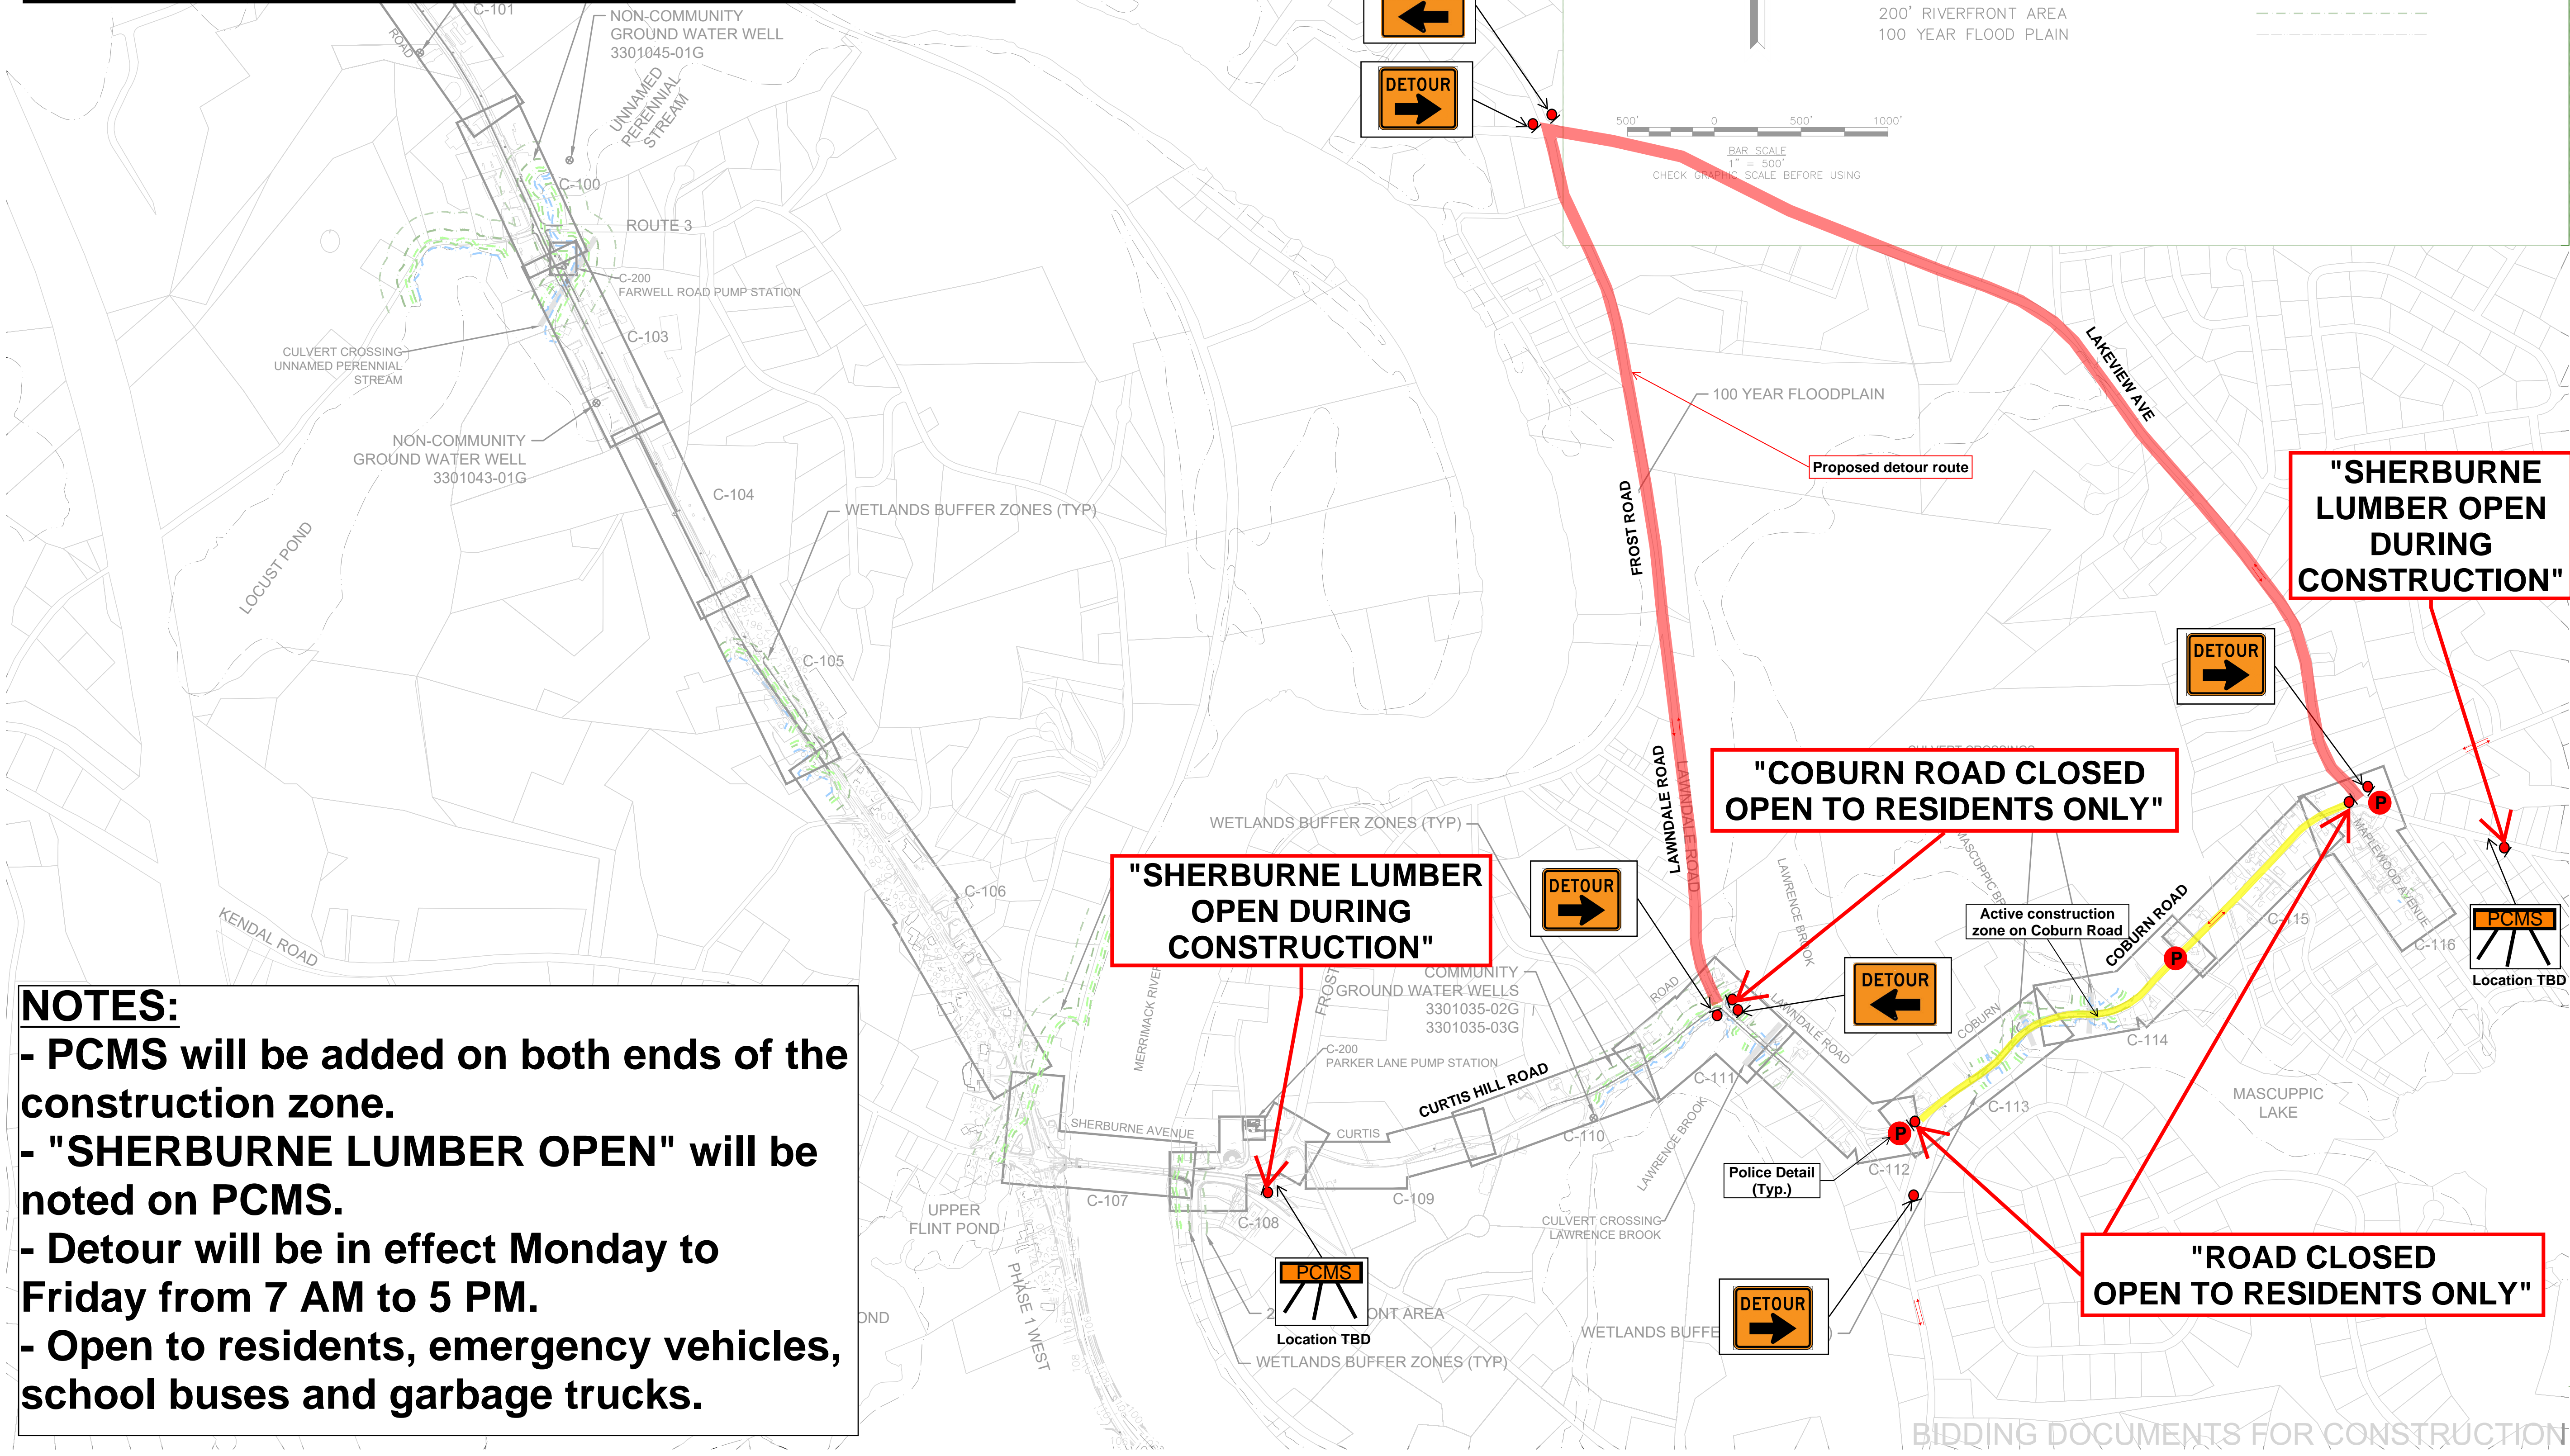


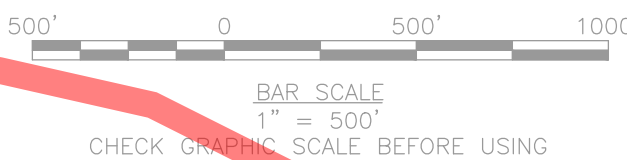

# COBURN ROAD DETOUR PLAN

- NOTES:
- CONTRACTOR TO LOCATE AND CONFIRM ALL UTILITY CROSSINGS INCLUDING BUT NOT LIMITED TO DRAIN, GAS, WATER, TELECOM PRIOR TO STARTING CONSTRUCTION WORK AT NO COST TO OWNER.
  - PROPERTY LINES SHOWN ON THIS SHEET ARE GIS DATA PER NMCQG, AND ARE SHOWN FOR REFERENCE PURPOSES ONLY.

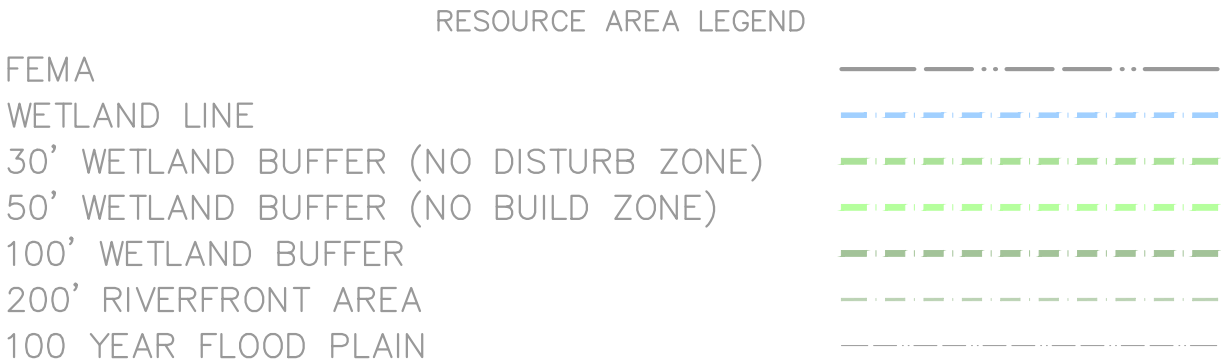

- NOTES:**
- PCMS will be added on both ends of the construction zone.
  - "SHERBURNE LUMBER OPEN" will be noted on PCMS.
  - Detour will be in effect Monday to Friday from 7 AM to 5 PM.
  - Open to residents, emergency vehicles, school buses and garbage trucks.

980 Washington Street, Suite 325  
Dedham, Massachusetts 02026  
800.446.5518 | www.woodardcurran.com

**WOODARD & CURRAN**

COMMITMENT & INTEGRITY DRIVE RESULTS

THIS DOCUMENT IS THE PROPERTY OF WOODARD & CURRAN, INC. AND ITS CLIENT. REPRODUCTION OR MODIFICATION WITHOUT WRITTEN PERMISSION IS PROHIBITED.

COMMONWEALTH OF MASSACHUSETTS  
JACOB C. JACOB  
PROFESSIONAL CIVIL ENGINEER  
No. 47162  
REGISTERED PROFESSIONAL

REV.	DESCRIPTION	DATE

CHECKED BY: JCT  
DESIGNED BY: JCT  
DRAWN BY: JDE

22872300-C-001.dwg  
03/04/2019

OVERALL KEY PLAN

TOWN OF TYNGSBOROUGH, MASSACHUSETTS  
SEWER COMMISSION

PHASE 2 SEWER PROJECT

JOB NO.: 228723.00  
DATE: MARCH 2019  
SCALE: 1"=500'  
SHEET: 3 OF 64

**C-001**